
VEW JERSEY

OF NEWARK,



NOTES:

- 1. INSTALLER MUST COMPLETE THE MOST UP TO DATE APPLICATION FORM FOR THE PHYSICAL CONNECTION PERMIT FROM NJDEP. THE FORM MUST BE COMPLETED BY THE BUILDING OWNER /DEVELOPER BEFORE INSTALLATION OF THE BACKFLOW PREVENTER.
- 2. FOR INSTALLATIONS LESS THAN 3"
- 3. EQUIPMENT TO BE INSTALLED AT A MINIMUM OF 24" FROM ANY STRUCTURES OR HARDSCAPING
- 4. WHEN UNIT IS NEXT TO A STRUCTURE MOUNT TEST CORKS ON OPEN OR NON STRUCTURE SIDE
- 5. ALL FITTINGS SHALL COMPLY WITH NEW JERSEY STATE REQUIREMENTS, AWWA STANDARDS, AND HEALTH AND SAFETY CODE (NO LEAD BRASS)

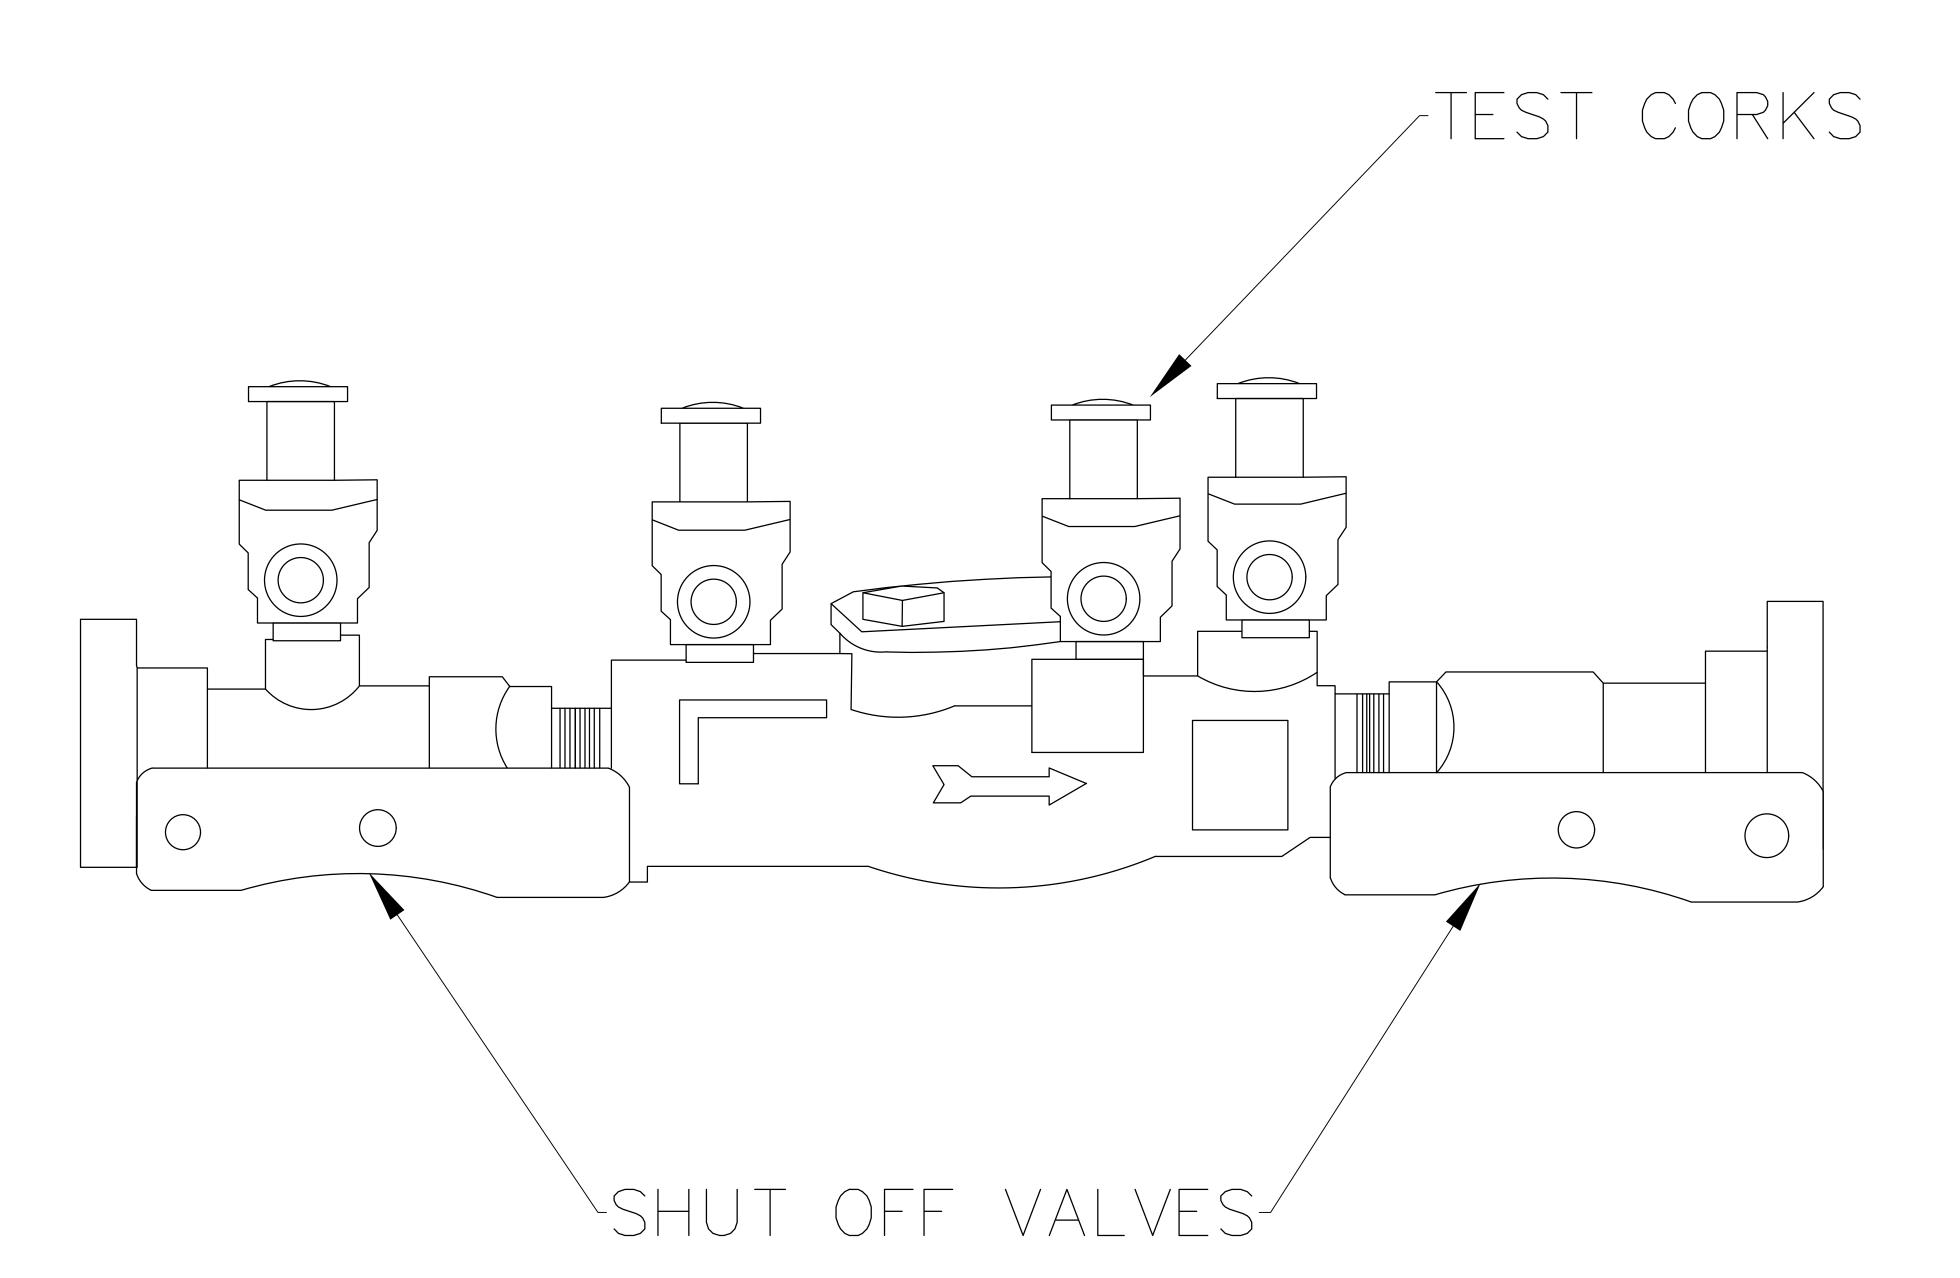